

# GULLRISET GESTALTNINGSSKISS



2022-10-21











GULLRISET

SKISS


SITUATIONSPLAN

KROOK & TJÄDER


2022-10-21

Ansvarig: GZ


Proj. nr: 20 20.001

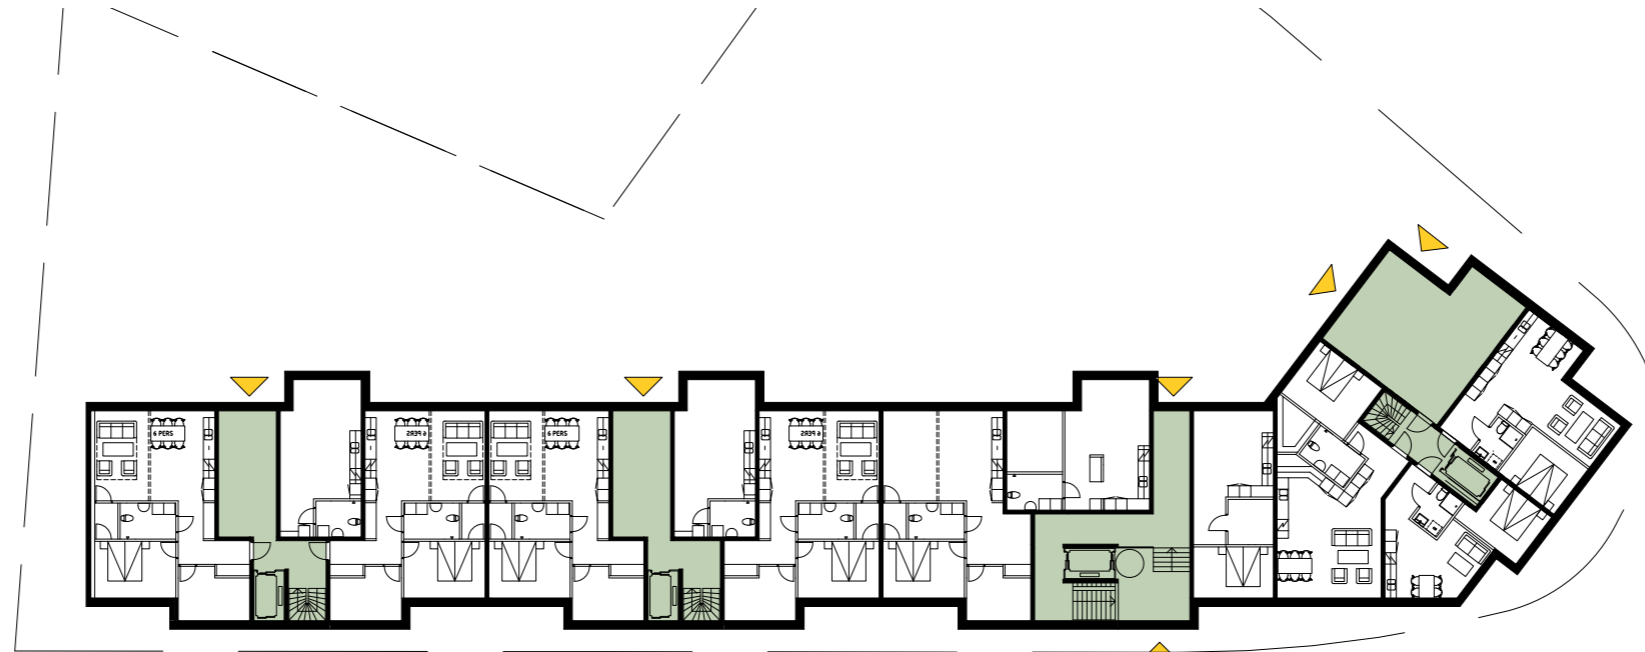

GÅRDSPLAN SKALA 1:400

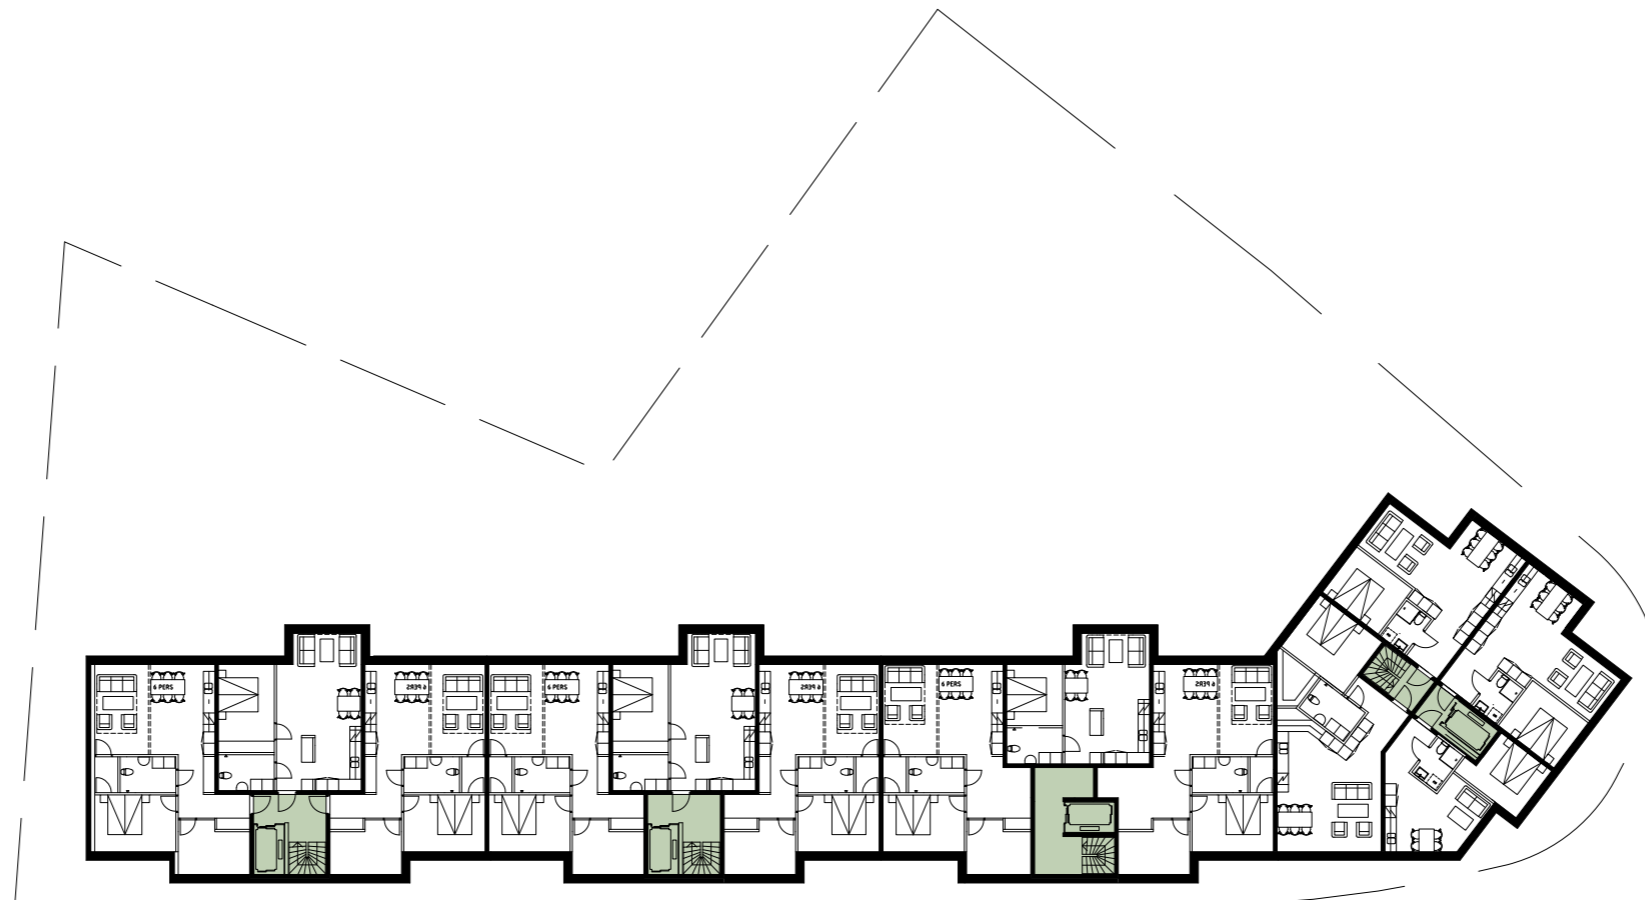

NORMALPLAN SKALA 1:400

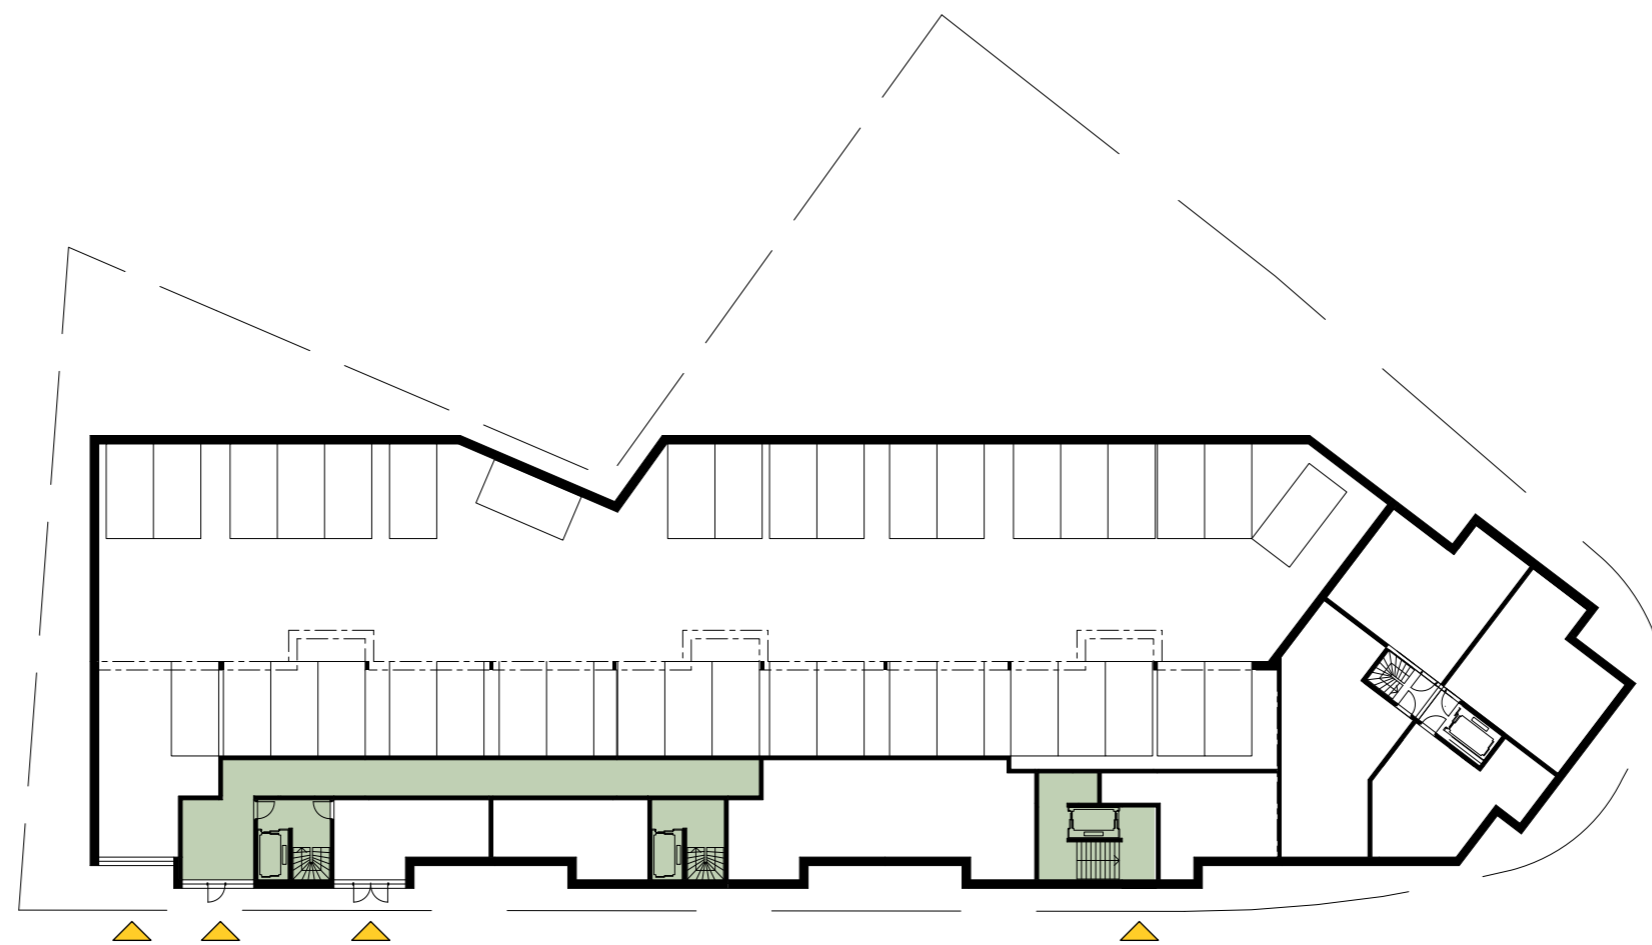

GARAGEPLAN SKALA 1:400





GULLRISET

SKISS

**KROOK & TJÄDER**

2022-10-21

Ansvarig: GZ

Proj. nr: 20 20.001



GULLRISET

SKISS

**KROOK & TJÄDER**

2022-10-21

Ansvarig: GZ

Proj. nr: 20 20.001



GULLRISET

SKISS

KROOK & TJÄDER

2022-10-21

Ansvarig: GZ

Proj. nr: 20 20.001



GULLRISET

SKISS

KROOK & TJÄDER

2022-10-21

Ansvarig: GZ

Proj. nr: 20 20.001



GULLRISET

SKISS

**KROOK & TJÄDER**

2022-10-21

Ansvarig: GZ

Proj. nr: 20 20.001



GULLRISET

SKISS

KROOK & TJÄDER

2022-10-21

Ansvarig: GZ

Proj. nr: 20 20.001



GULLRISET

SKISS

KROOK & TJÄDER

2022-10-21

Ansvarig: GZ

Proj. nr: 20 20.001



GULLRISET

SKISS

**KROOK & TJÄDER**

2022-10-21

Ansvarig: GZ

Proj. nr: 20 20.001



GULLRISET

SKISS

KROOK & TJÄDER

2022-10-21

Ansvarig: GZ

Proj. nr: 20 20.001